

Barclays Bank, Market Place, Hawes, North Yorkshire, DL8 3QY





Location Plan shows area bounded by: 387113.06, 489722.13 387344.94, 489973.87 (at a scale of 1:1250), OSGridRef: SD87228984. The representation of a road, track or path is no evidence of a right of way. The representation of features as lines is no evidence of a property boundary.

Produced on 29th Mar 2023 from the Ordnance Survey National Geographic Database and incorporating surveyed revision available at this date. Reproduction in whole or part is prohibited without the prior permission of Ordnance Survey. © Crown copyright 2023. Supplied by mapserve.co.uk a licensed Ordnance Survey partner (100053143). Unique plan reference: #00809244-C58E16.

Ordnance Survey and the OS Symbol are registered trademarks of Ordnance Survey, the national mapping agency of Great Britain. MapServe® logo, pdf design and the mapserve.co.uk website are Copyright © Passinc Ltd 2023.



489840N

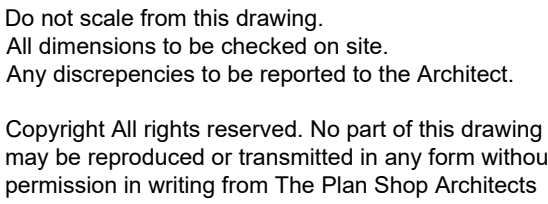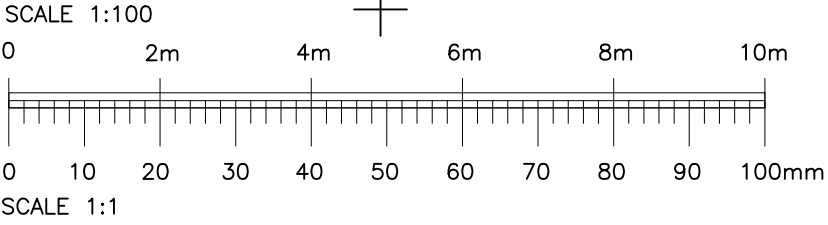


	REVISION
--	----------

YDNP/7150/01




RECEIVED
31 Mar 2023

SUPERSEDED

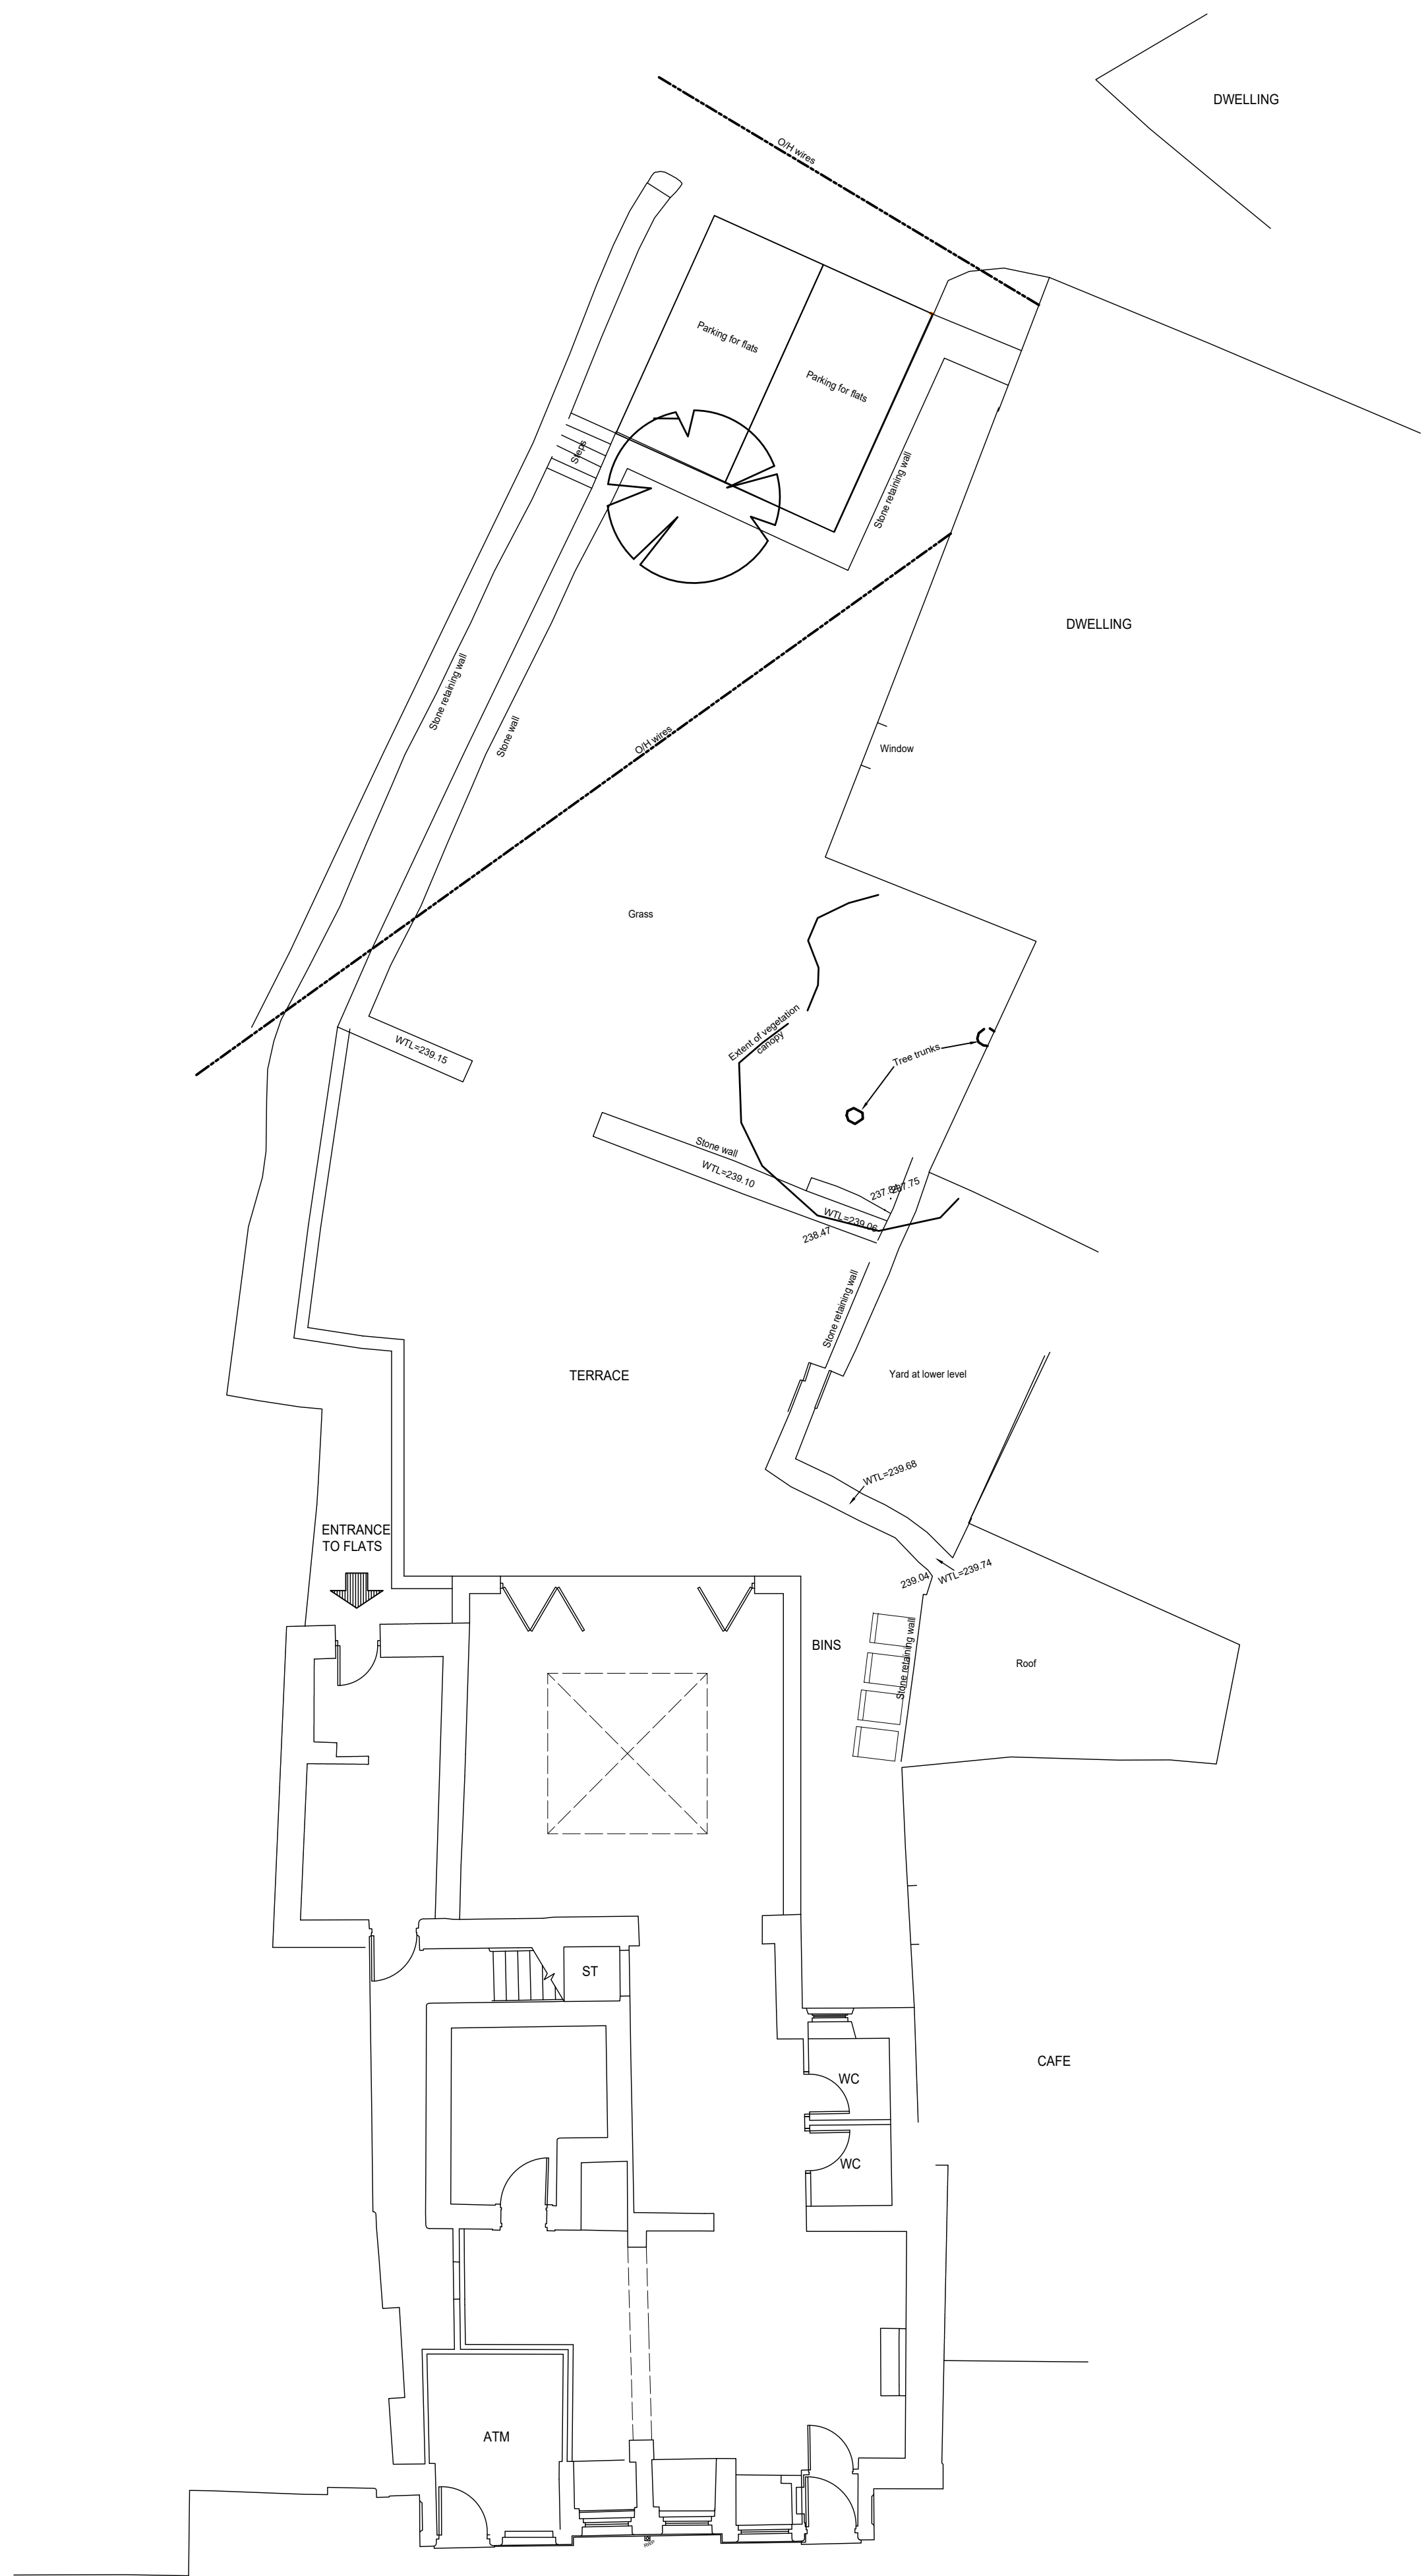


SCALE 1:100

 

SCALE 1:1

Do not scale from this drawing.
All dimensions to be checked on site.
Any discrepancies to be reported to the Architect.

Copyright All rights reserved. No part of this drawing may be reproduced or transmitted in any form without permission in writing from The Plan Shop Architects

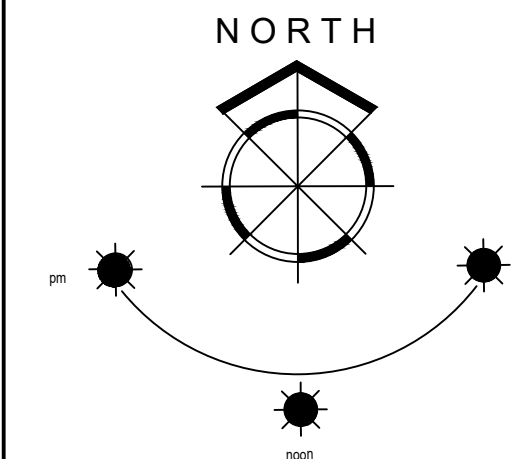

REVISIONS



The Plan Shop Architects
Landscape & Interior Designers

The Assembly Rooms 29 Market Place
Bedale North Yorkshire DL8 1ED
T: 01677 426616
E: admin@theplanshop.net
W: www.ps-architects.co.uk

CLIENT

REPLAY ASSOCIATES

DATE	JOB	DESCRIPTION	AMOUNT
12/1/2011	101	...	...
12/1/2011	102	...	...
FORMER BARCLAYS BANK
HAWES

DRAWING TITLE

PROPOSED BLOCK PLAN

SCALE

1:100

DATE 11-11-1991

JUNE 2022

DRAWING NUMBER

DRAWN

H


CHECK

[illegible]



YORKSHIRE DALES
National Park Authority

RECEIVED
31 Mar 2023

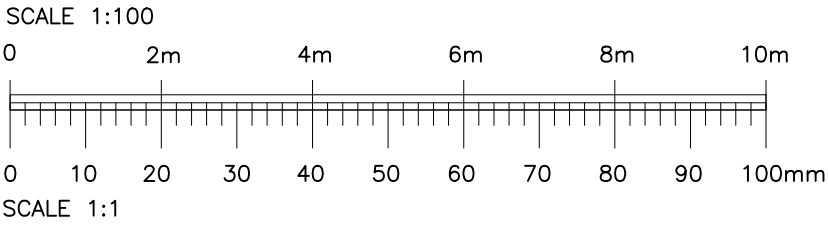

Do not scale from this drawing.
All dimensions to be checked on site.
Any discrepancies to be reported to the Architect.

Copyright All rights reserved. No part of this drawing
may be reproduced or transmitted in any form without
permission in writing from The Plan Shop Architects




FRONT ELEVATION





REAR ELEVATIONS




SIDE ELEVATION

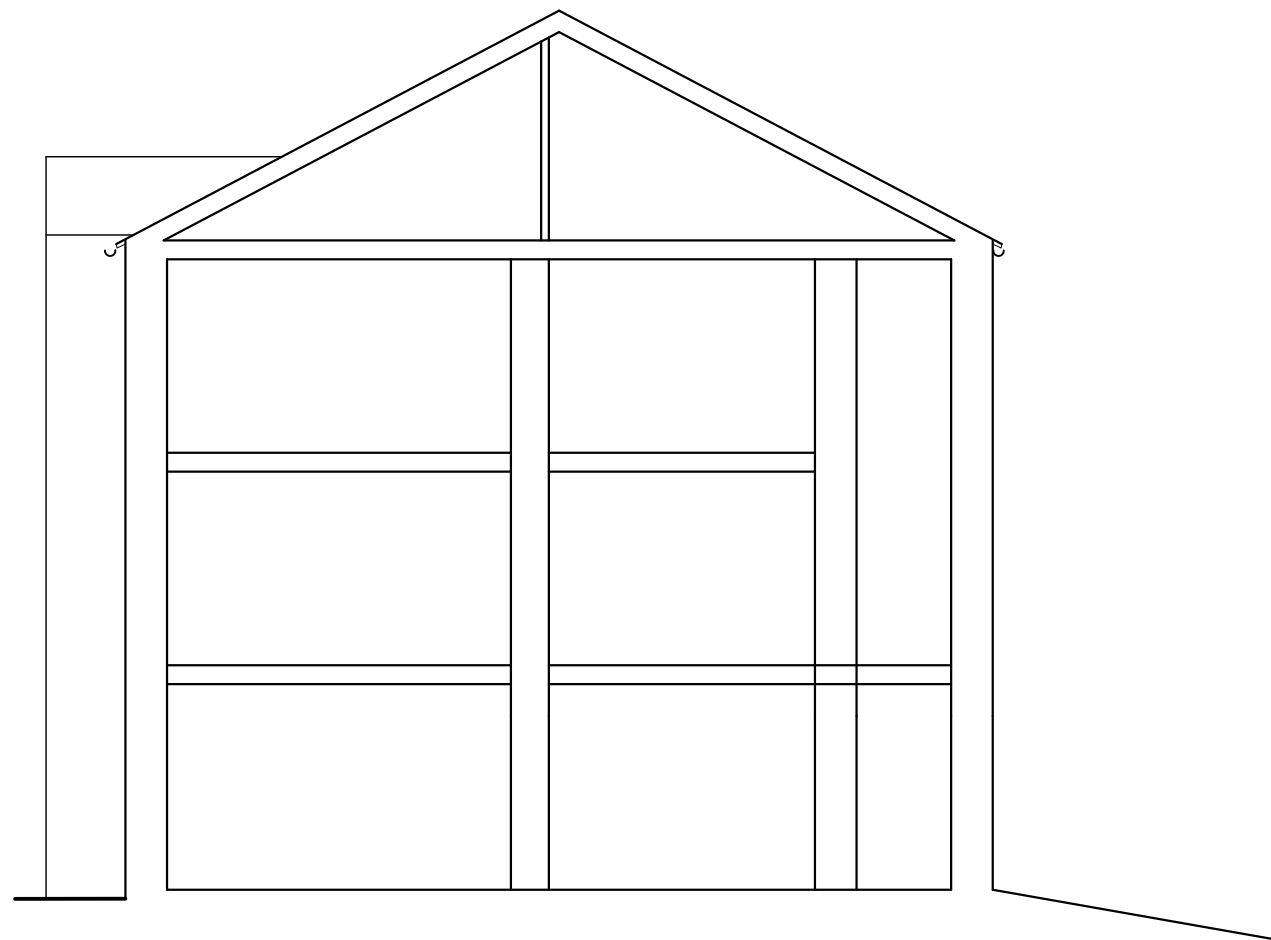


SECTION

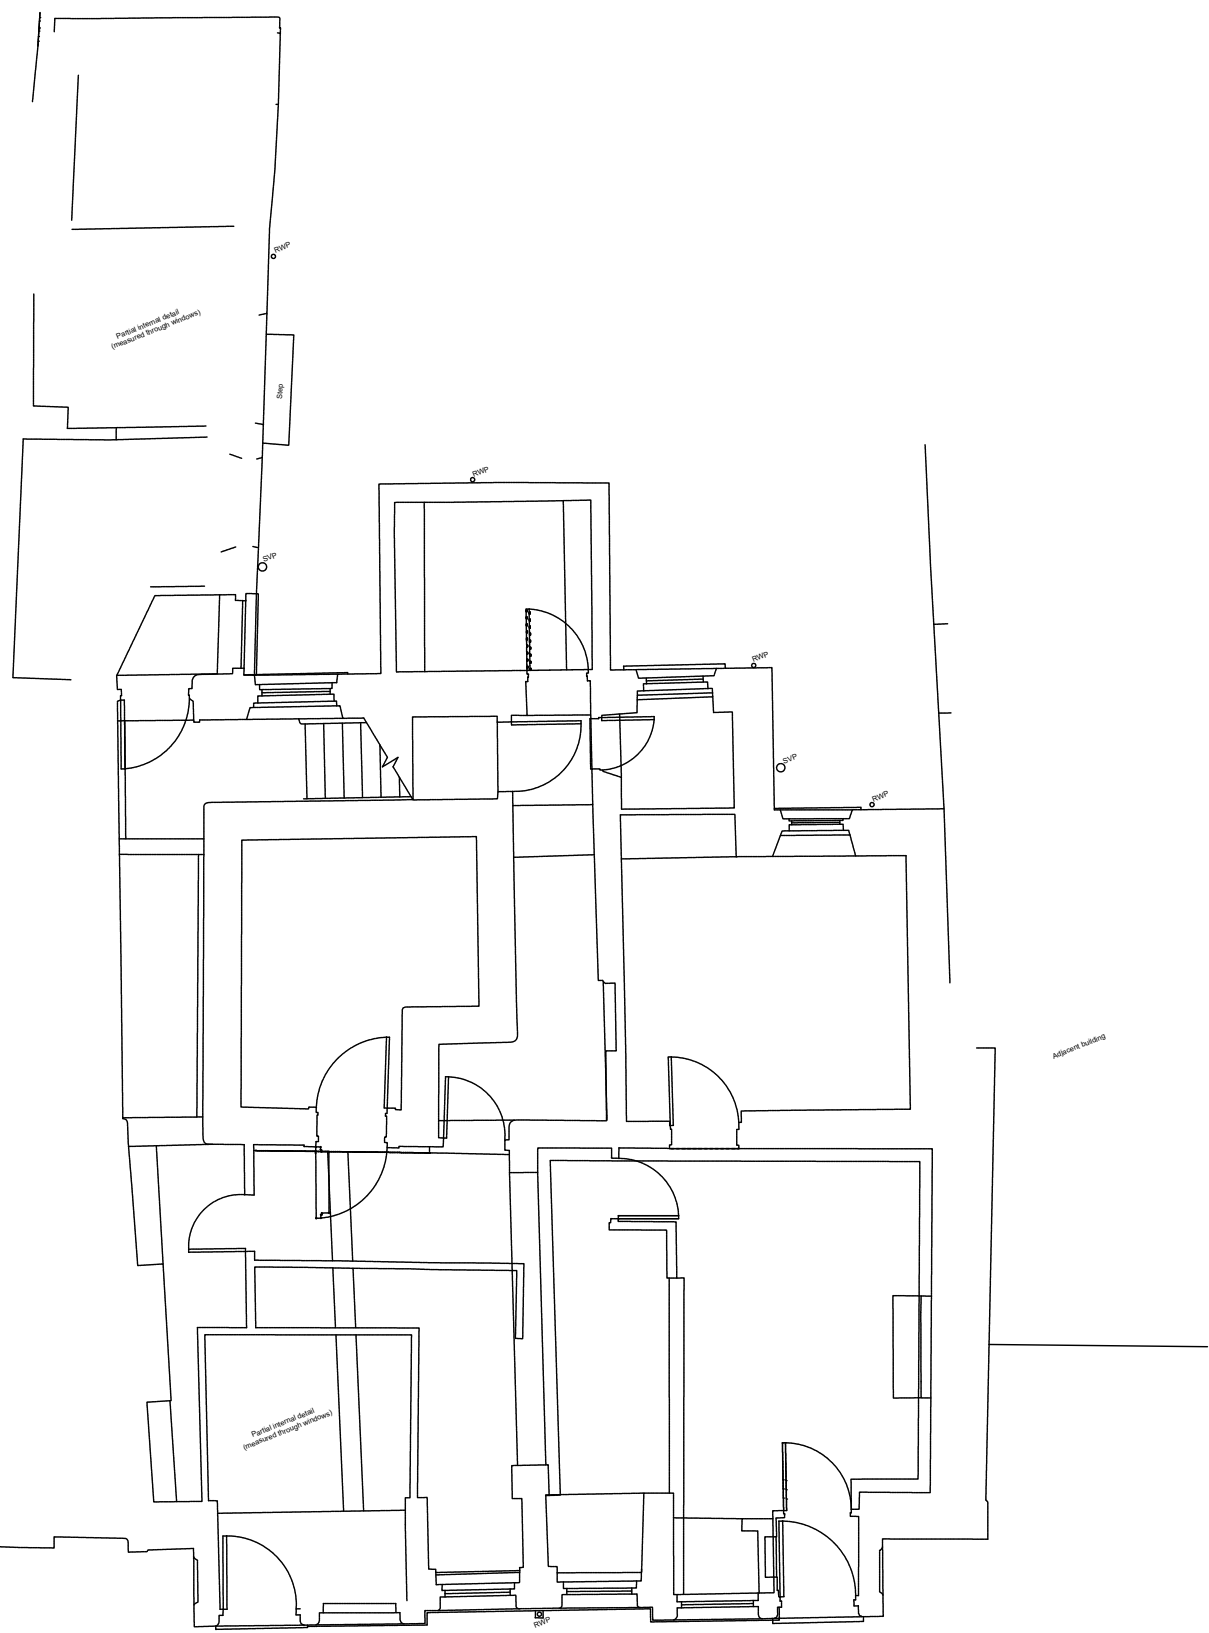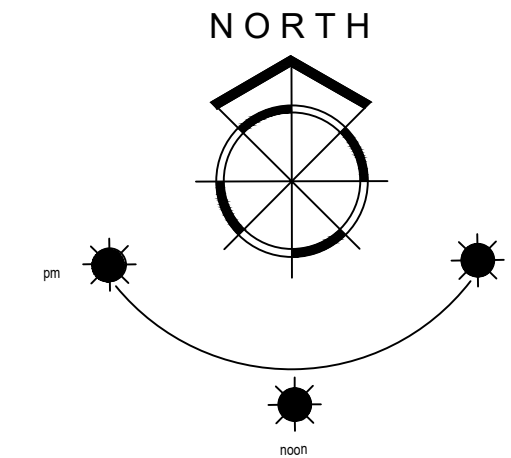


GROUND FLOOR PLAN

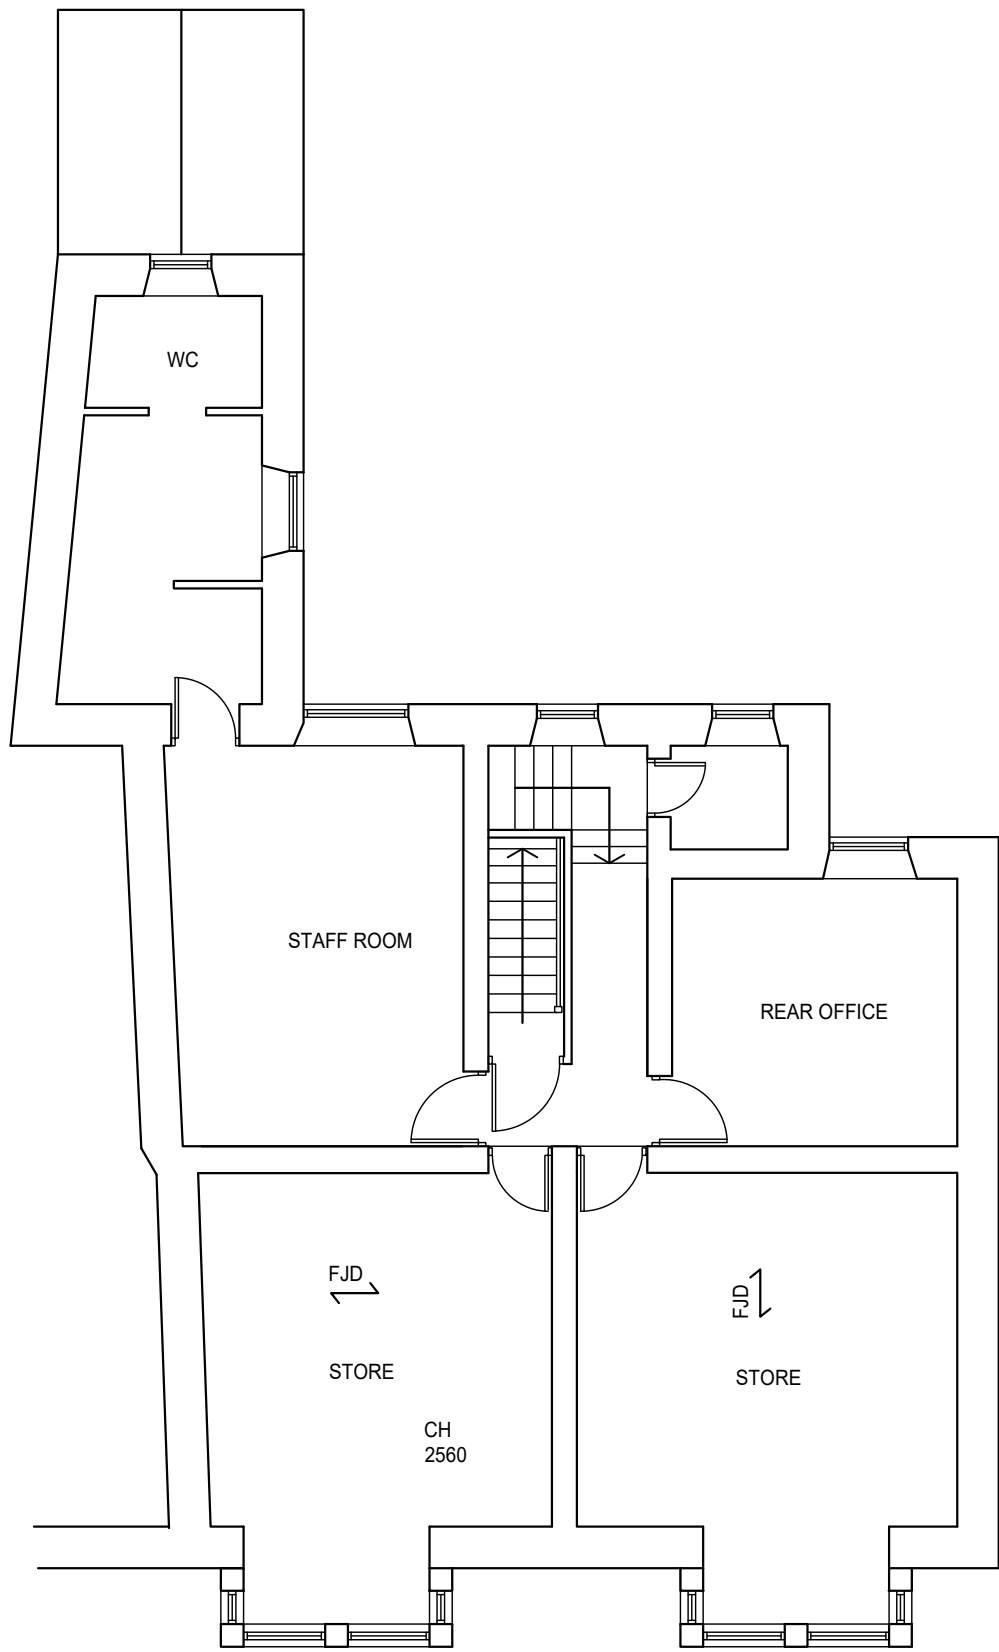

FIRST FLOOR PLAN

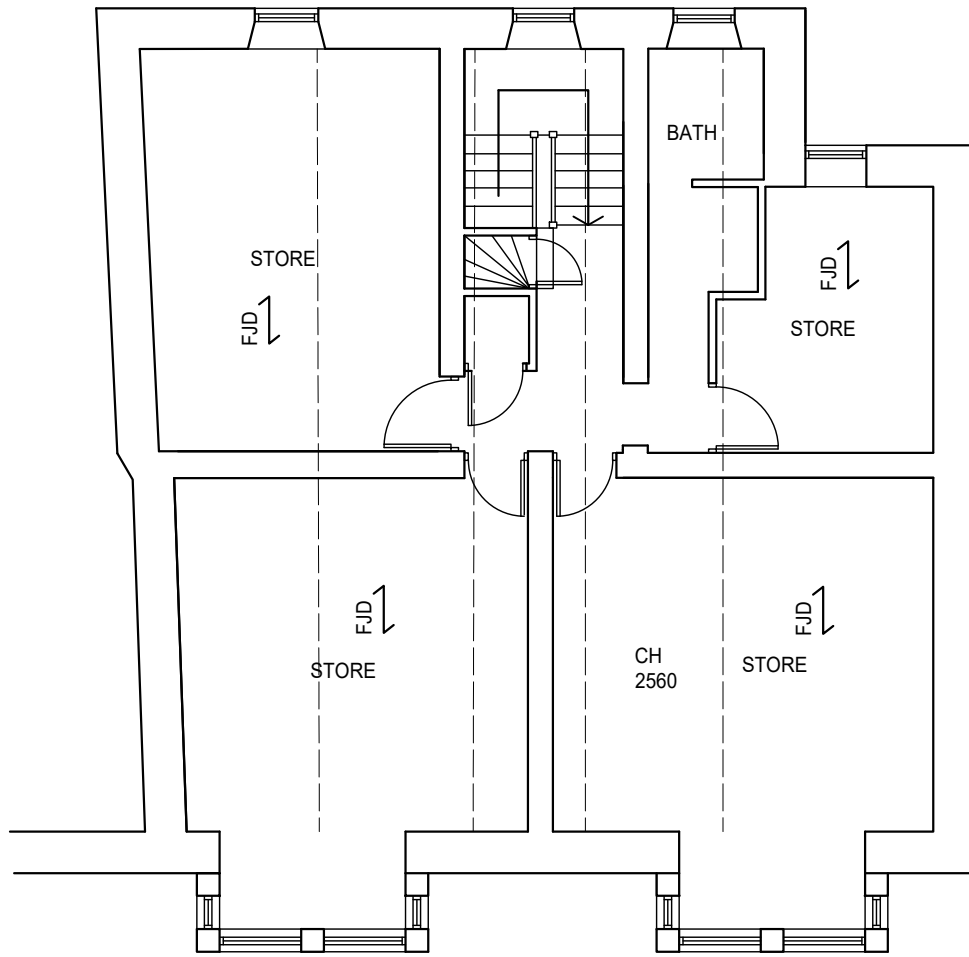

SECOND FLOOR PLAN

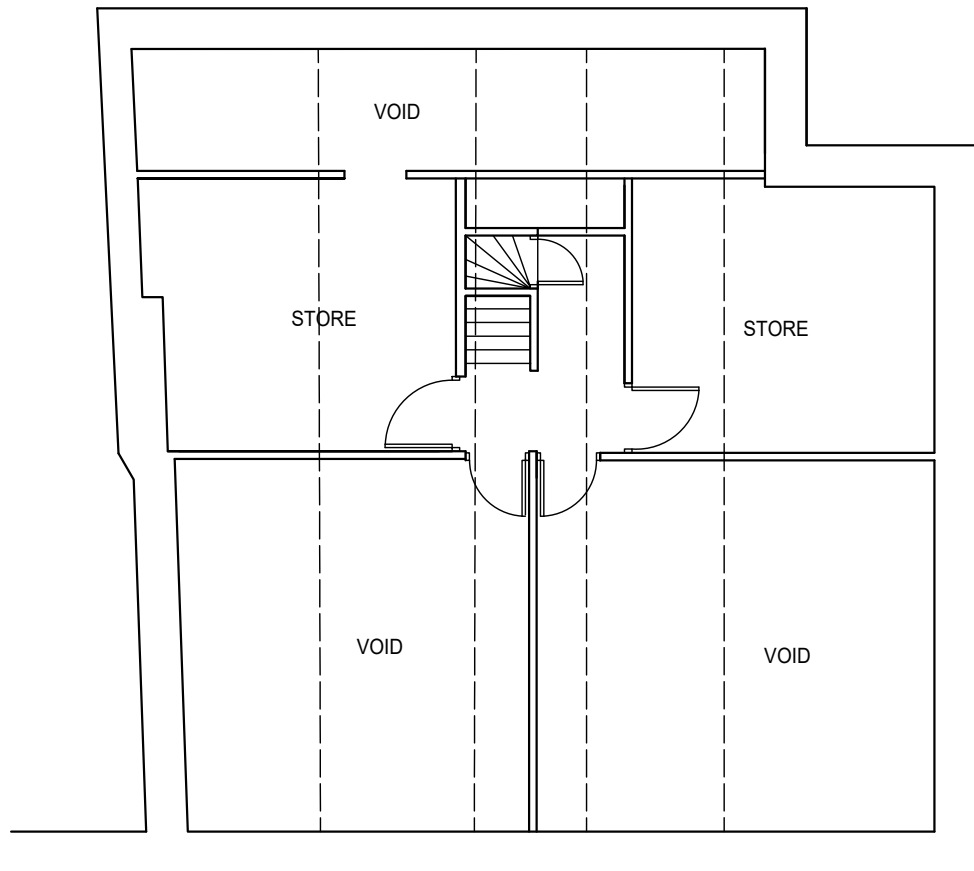

THIRD FLOOR PLAN


REVISIONS



The Plan Shop Architects
Landscape & Interior Designers

The Assembly Rooms 29 Market Place
Bedale North Yorkshire DL8 1ED
T: 01677 426616
E: admin@theplanshop.net
W: www.ps-architects.co.uk

CLIENT REPLAY ASSOCIATES	
JOB FORMER BARCLAYS BANK HAWES	
DRAWING TITLE EXISTING PLANS, ELEVATIONS AND SECTION	
SCALE 1:100	DRAWN MP
DATE JUNE 2022	CHECKED
DRAWING NUMBER YDNP/7150/02	REVISION

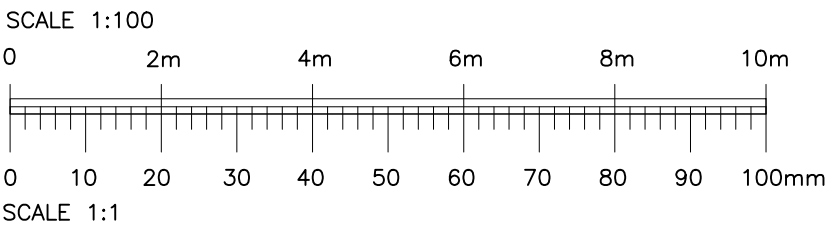

Do not scale from this drawing.
All dimensions to be checked on site.
Any discrepancies to be reported to the Architect.
Copyright All rights reserved. No part of this drawing
may be reproduced or transmitted in any form without
permission in writing from The Plan Shop Architects

SUPERSEDED




FRONT ELEVATION (SOUTH)





REAR ELEVATION (NORTH)




PART SECTION / EAST ELEVATION

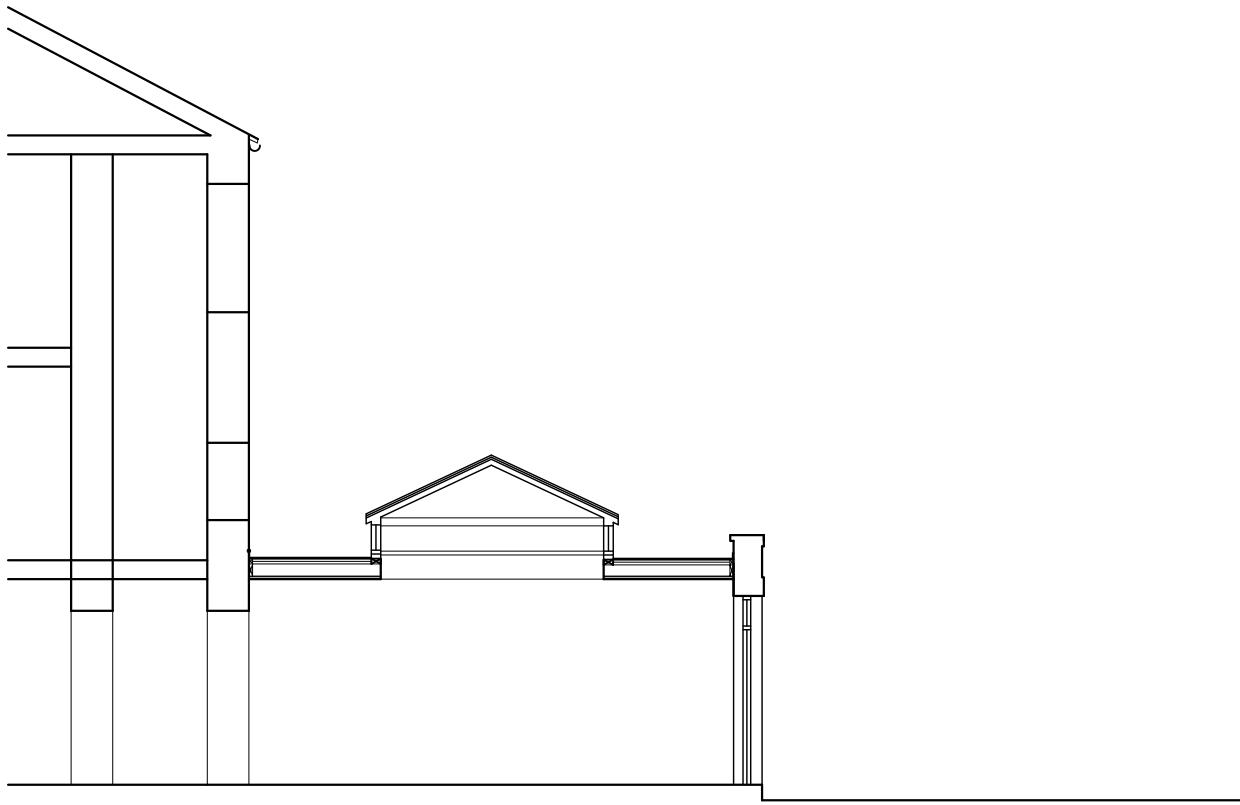


PART SECTION

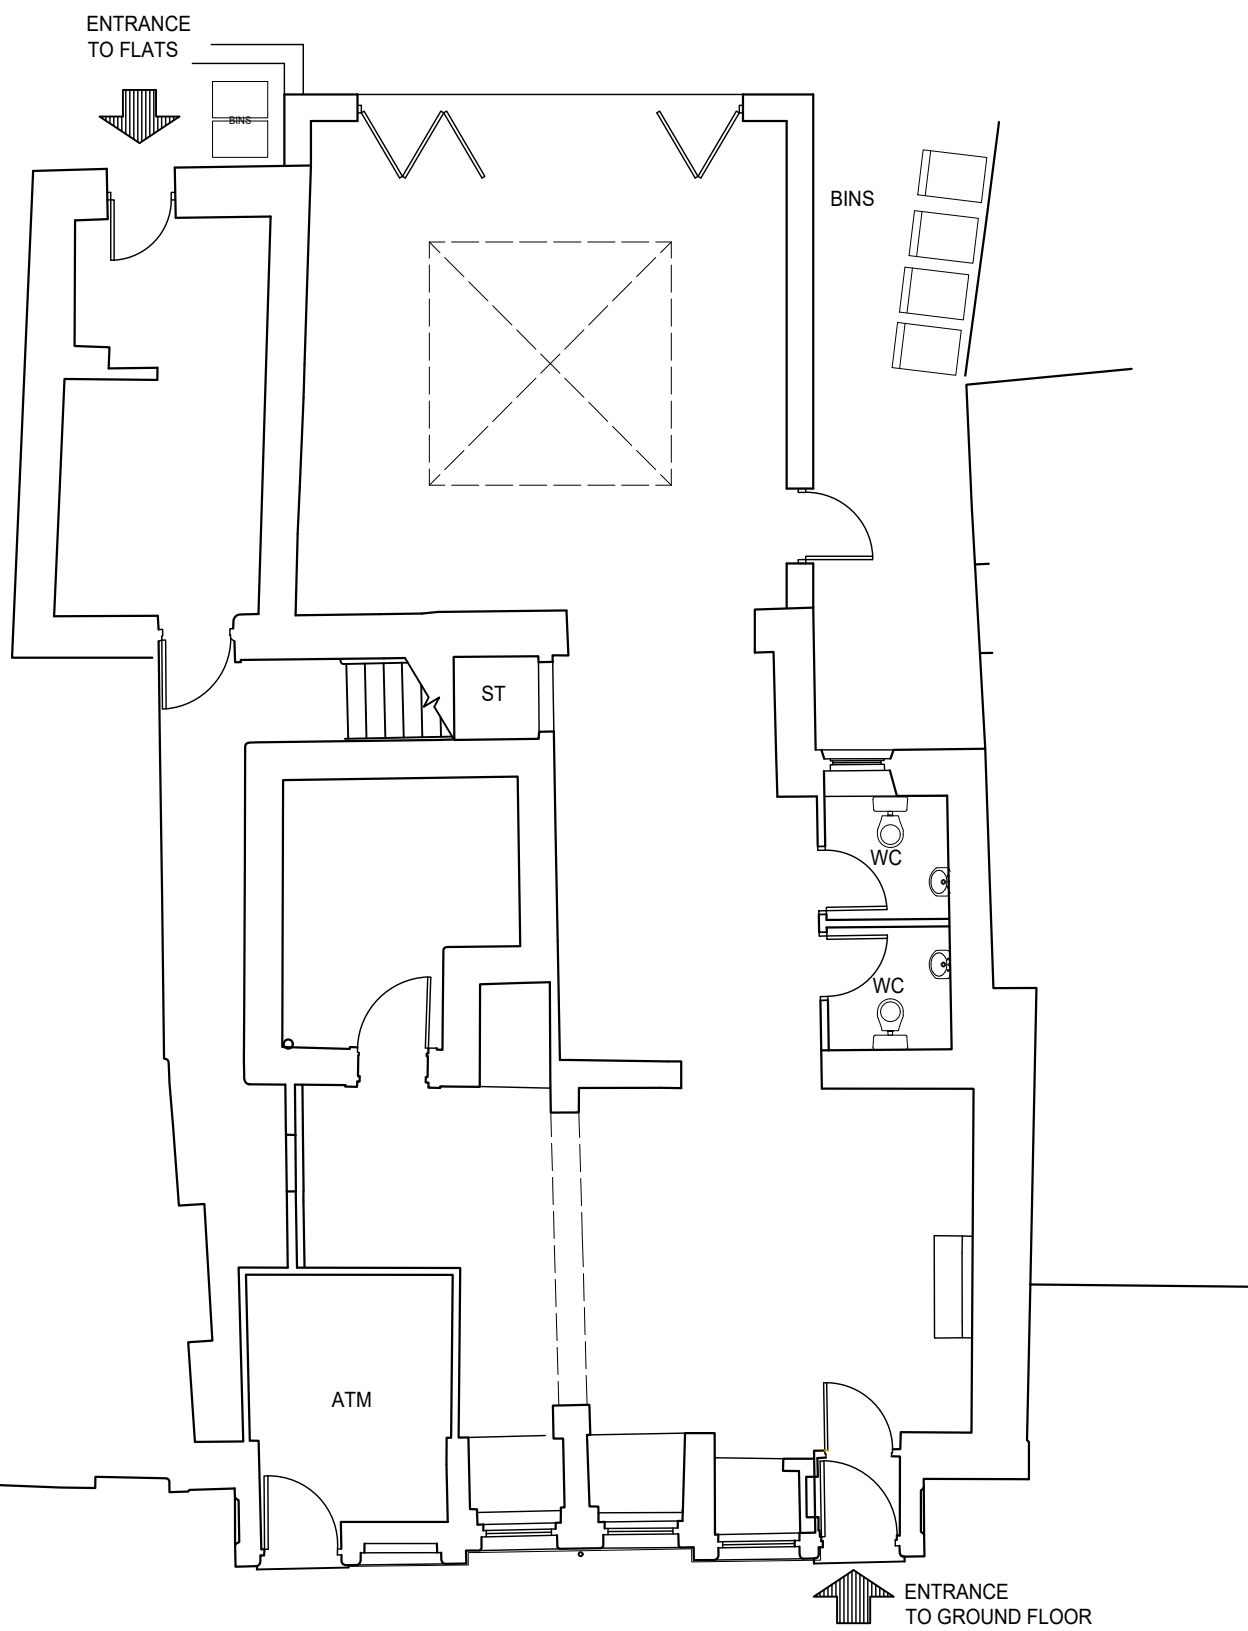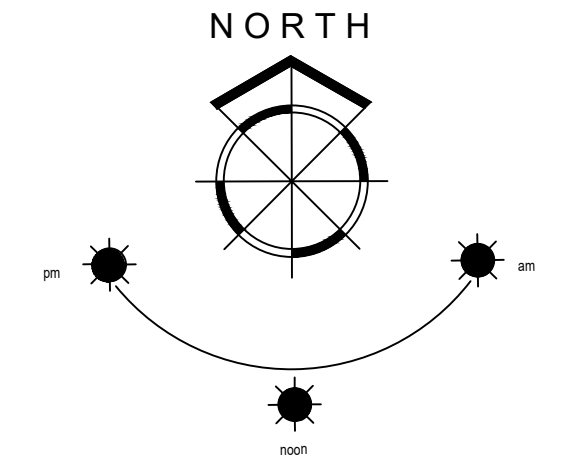


GROUND FLOOR PLAN

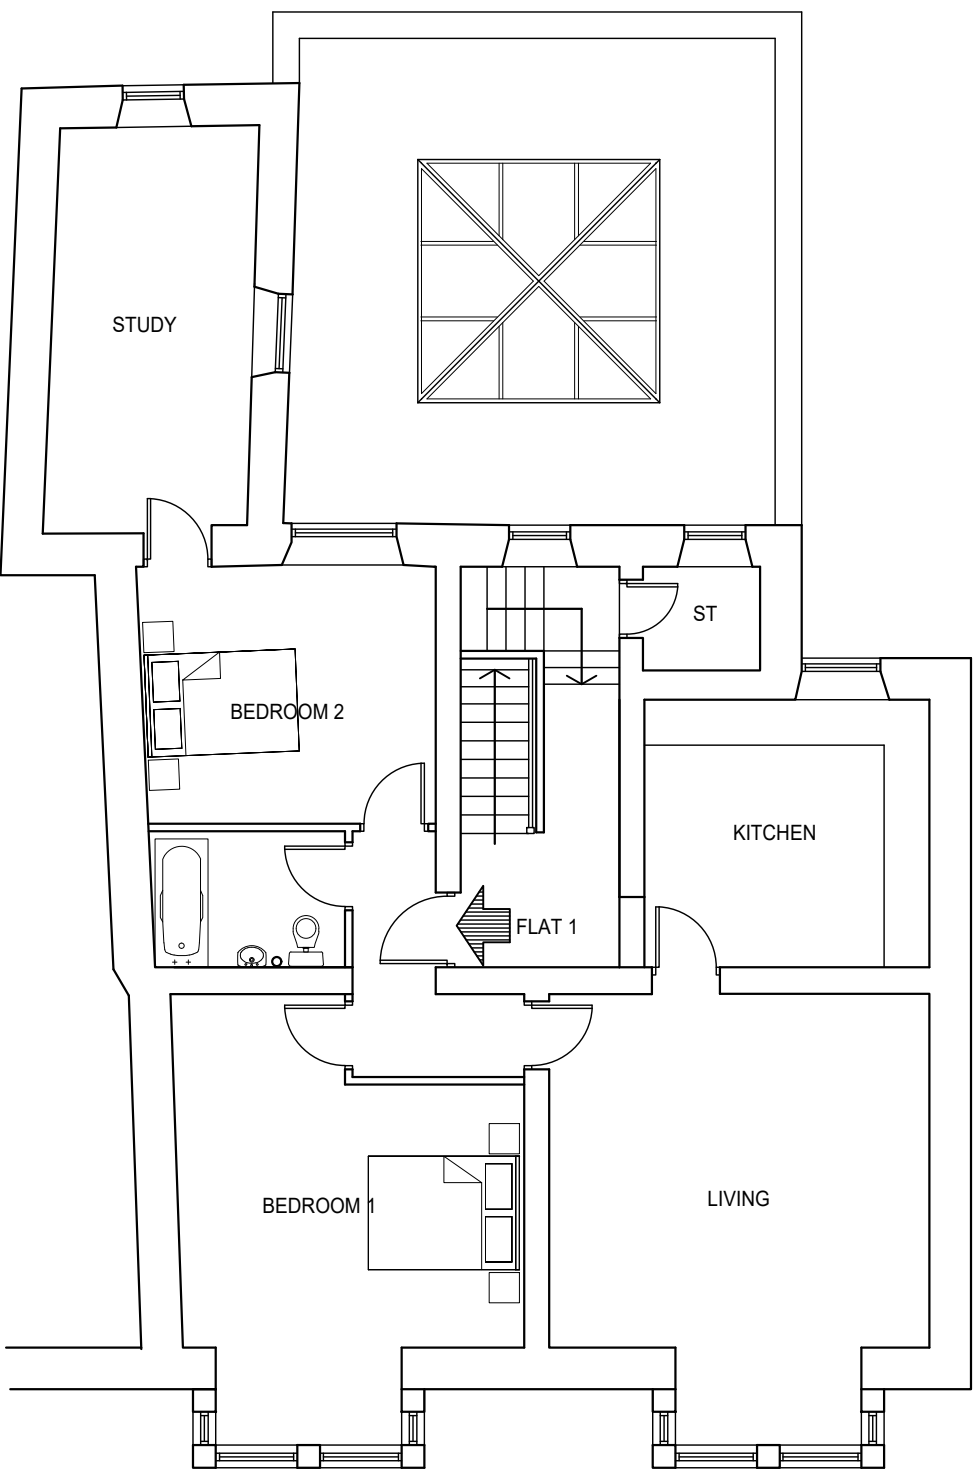

FIRST FLOOR PLAN

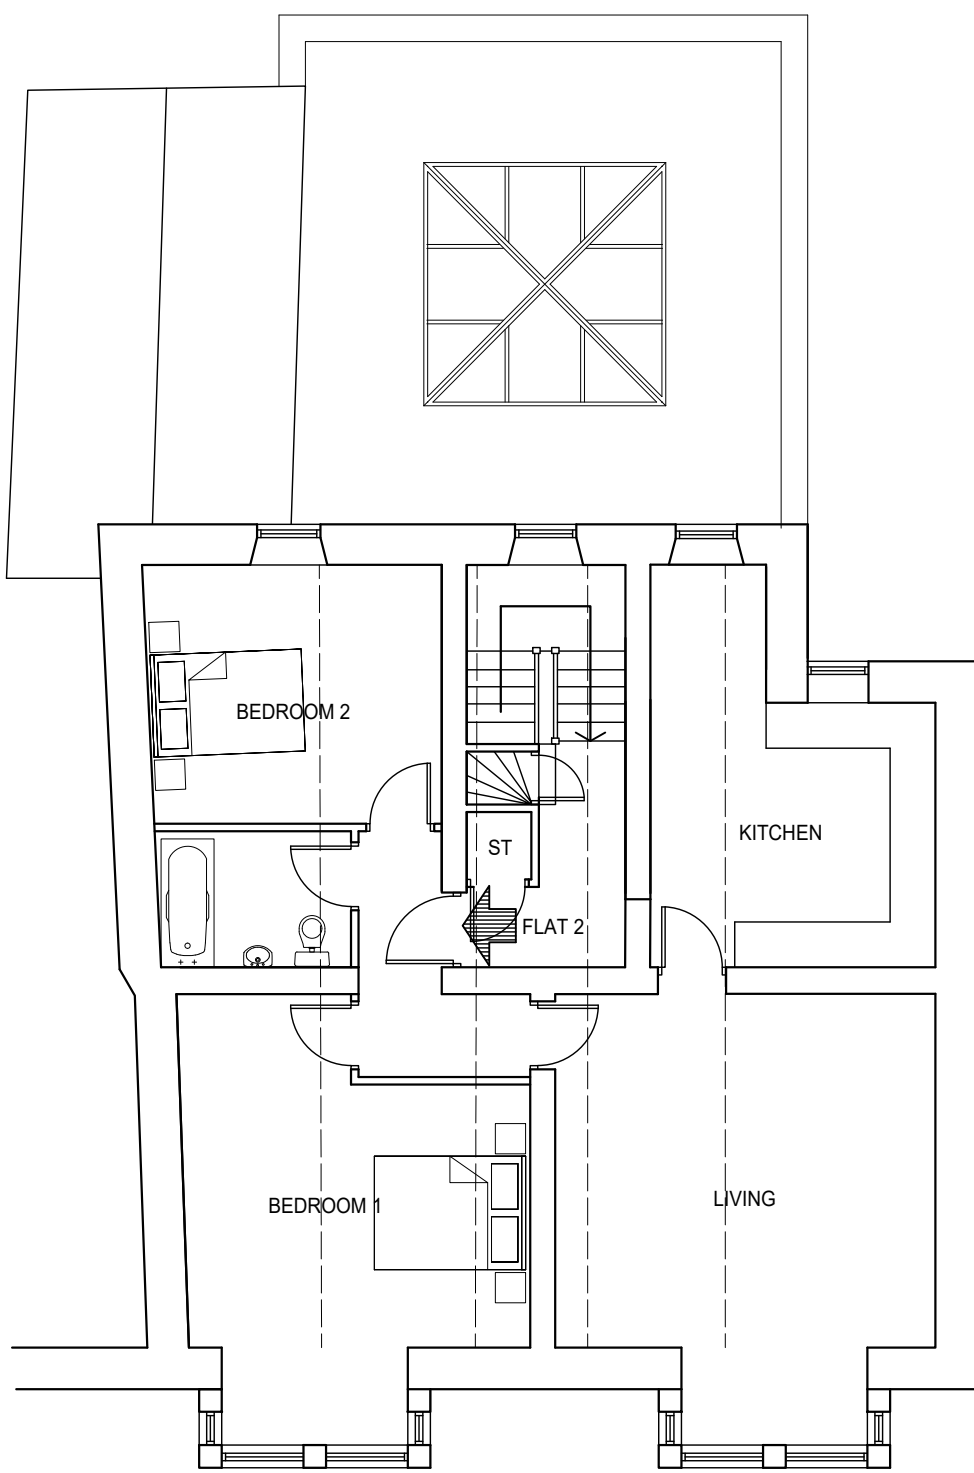

SECOND FLOOR PLAN

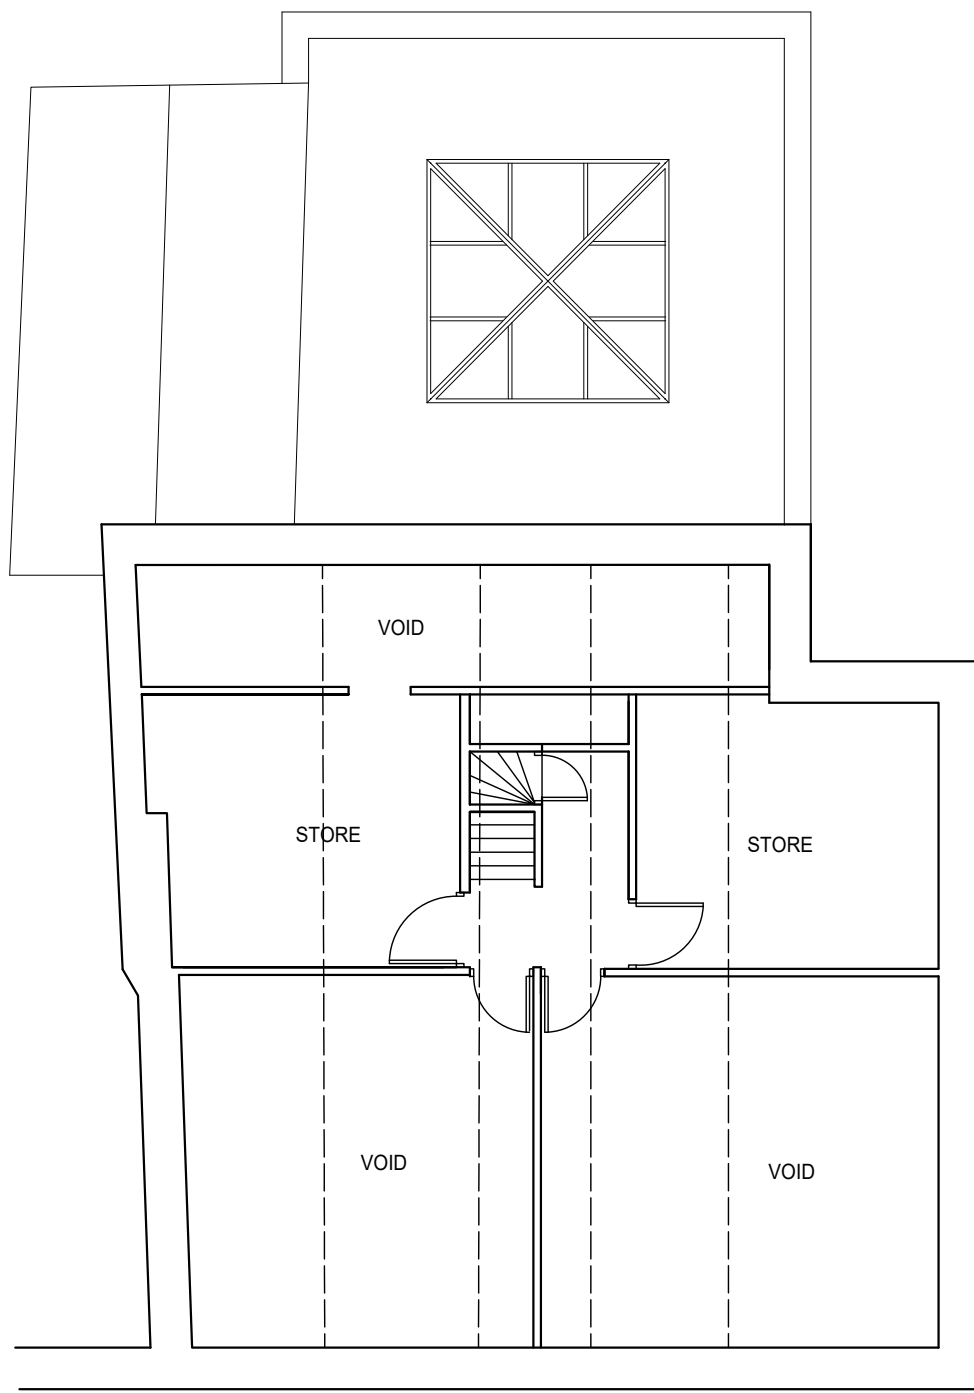

THIRD FLOOR PLAN

REVISIONS



CLIENT REPLAY ASSOCIATES	
JOB FORMER BARCLAYS BANK HAWES	
DRAWING TITLE PROPOSED PLANS, ELEVATIONS AND SECTION	
SCALE 1:100	DRAWN JH
DATE JUNE 2022	CHECKED
DRAWING NUMBER YDNP/7150/04	REVISION