
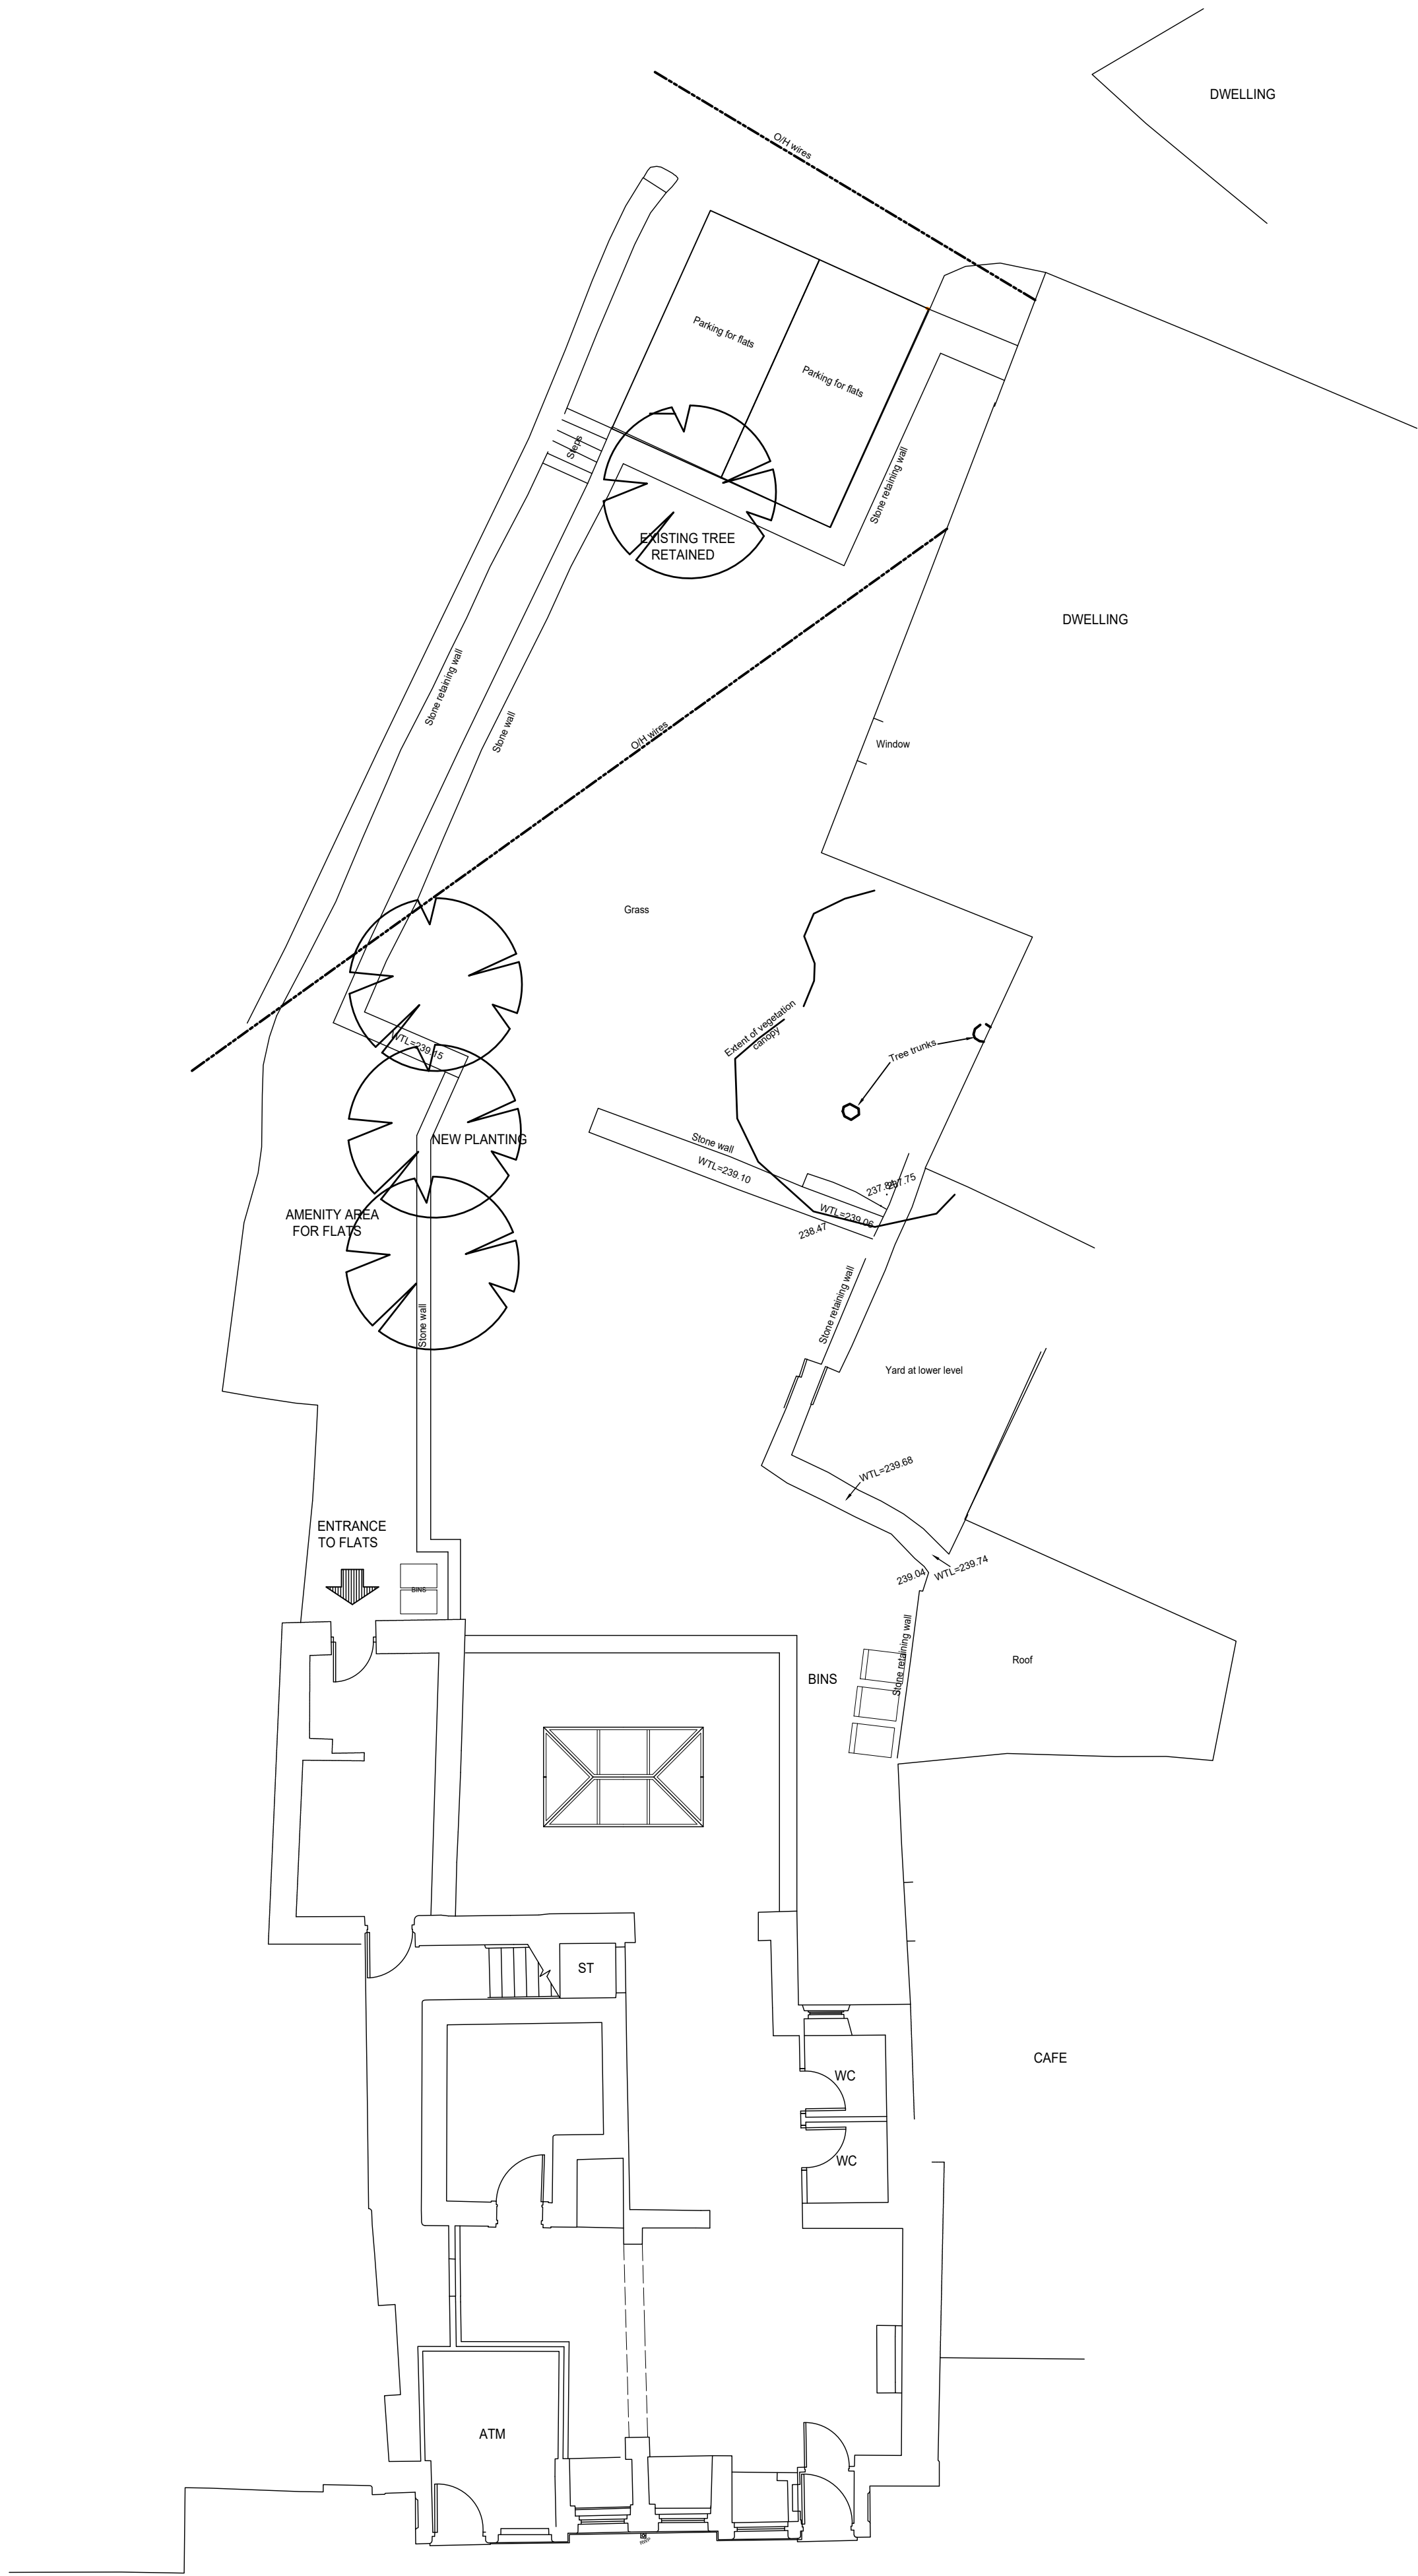


AMENDED

Do not scale from this drawing.
All dimensions to be checked on site.
Any discrepancies to be reported to the Architect.
Copyright All rights reserved. No part of this drawing
may be reproduced or transmitted in any form without
permission in writing from The Plan Shop Architects

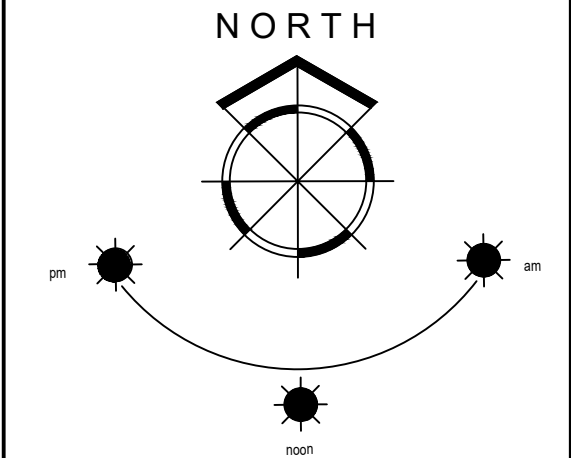

REVISIONS

A - TERRACE REMOVED
EXTENSION REDUCED IN DEPTH
AMENITY ARE FOR FLATS ADDED

The Plan Shop Architects
Landscape & Interior Designers
The Assembly Rooms 29 Market Place
Bedale North Yorkshire DL8 1ED
T: 01677 426616
E: admin@theplanshop.net
W: www.ps-architects.co.uk


CLIENT
REPLAY ASSOCIATES

JOB
FORMER BARCLAYS BANK
HAWES


DRAWING TITLE
PROPOSED BLOCK PLAN

SCALE 1:100	DRAWN IH
DATE JUNE 2022	CHECKED
DRAWING NUMBER YDNP/7150/03	REVISION A

AMENDED

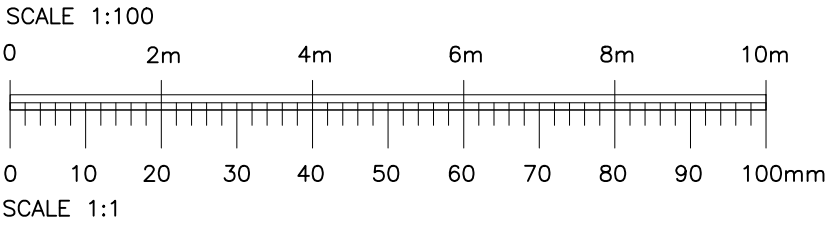


Do not scale from this drawing.
All dimensions to be checked on site.
Any discrepancies to be reported to the Architect.
Copyright All rights reserved. No part of this drawing
may be reproduced or transmitted in any form without
permission in writing from The Plan Shop Architects

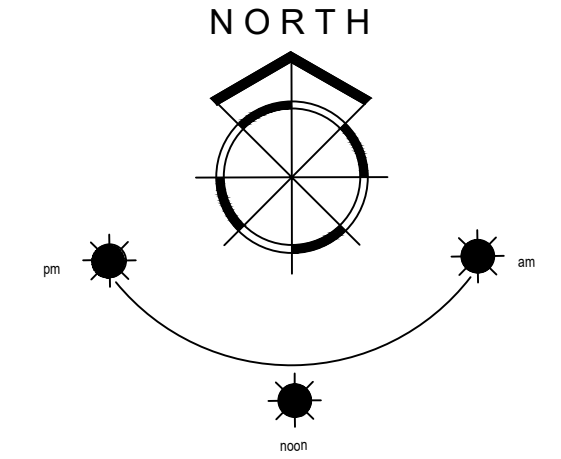


FRONT ELEVATION (SOUTH)




REAR ELEVATION (NORTH)

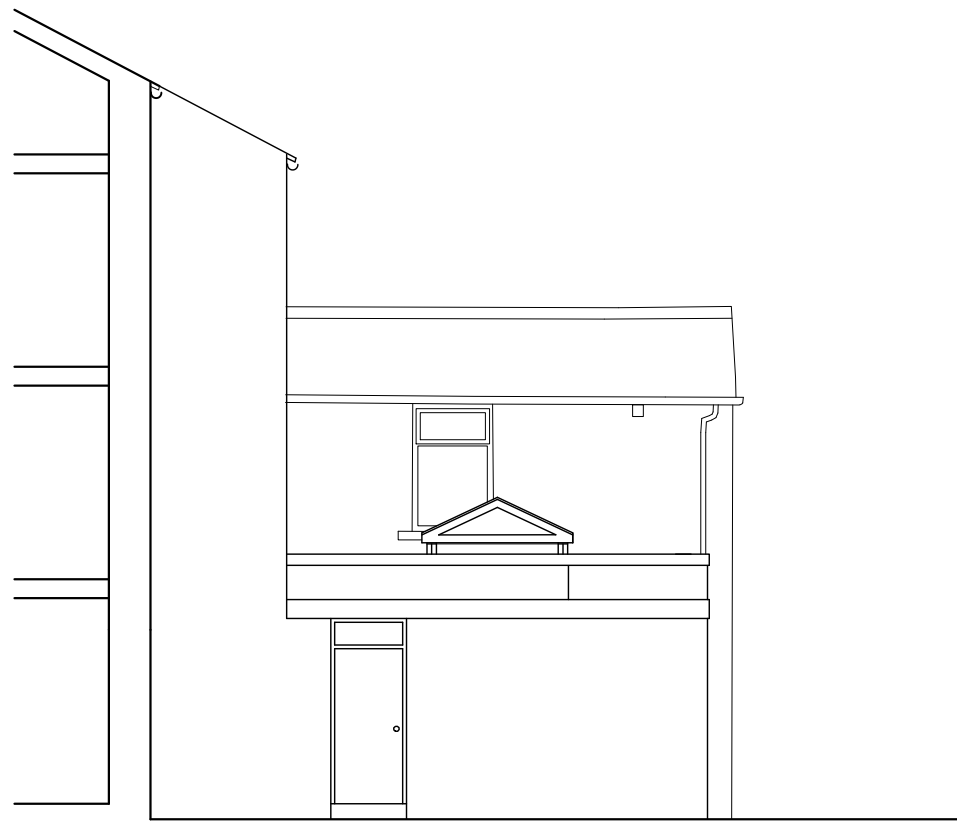


PART SECTION / EAST ELEVATION

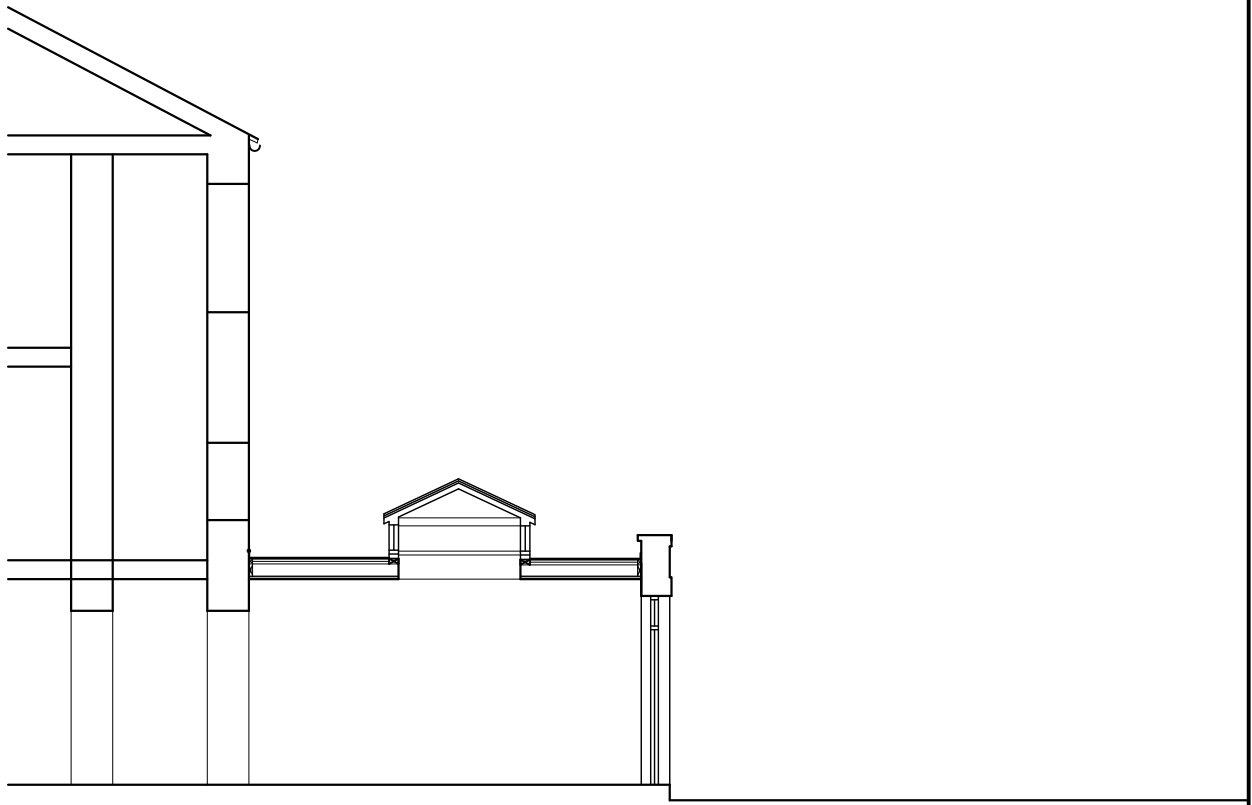


PART SECTION

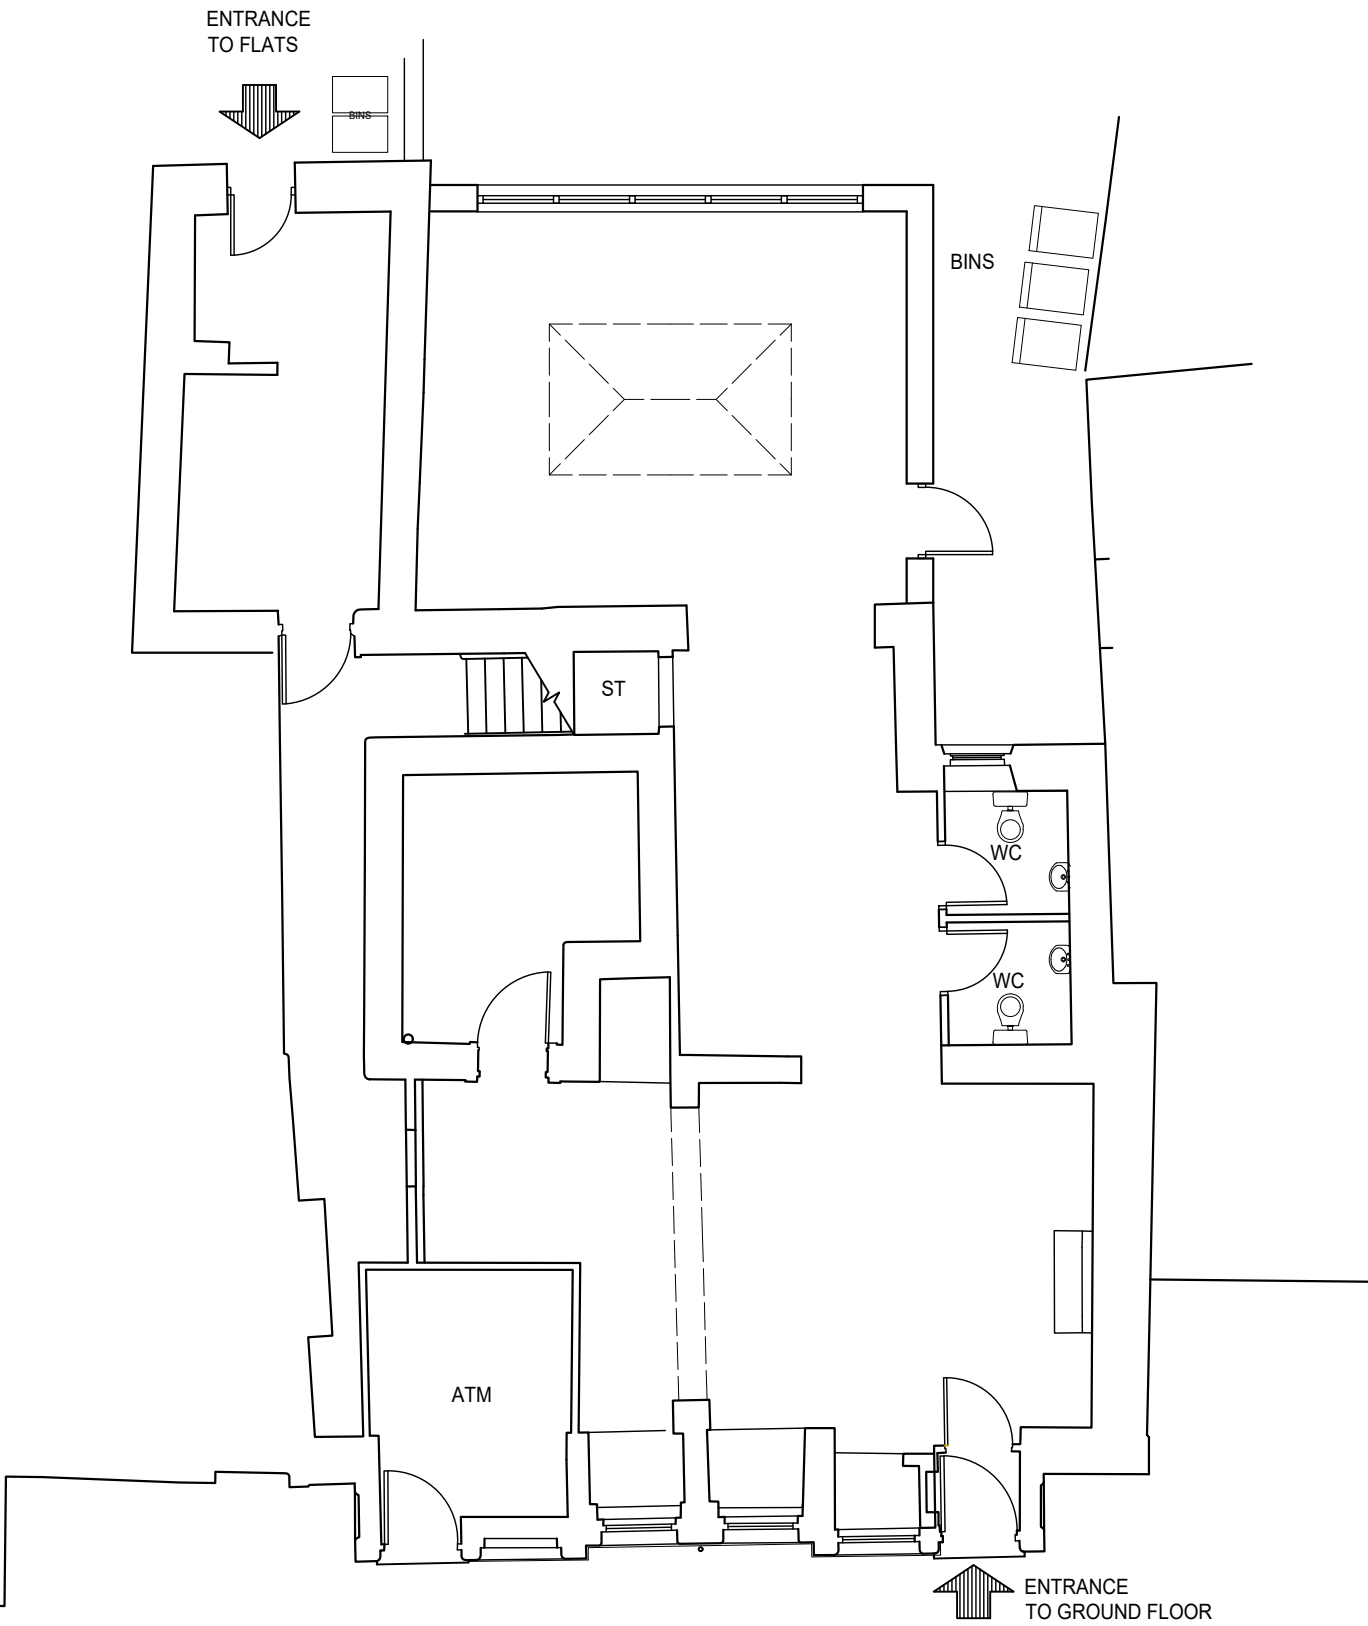


GROUND FLOOR PLAN

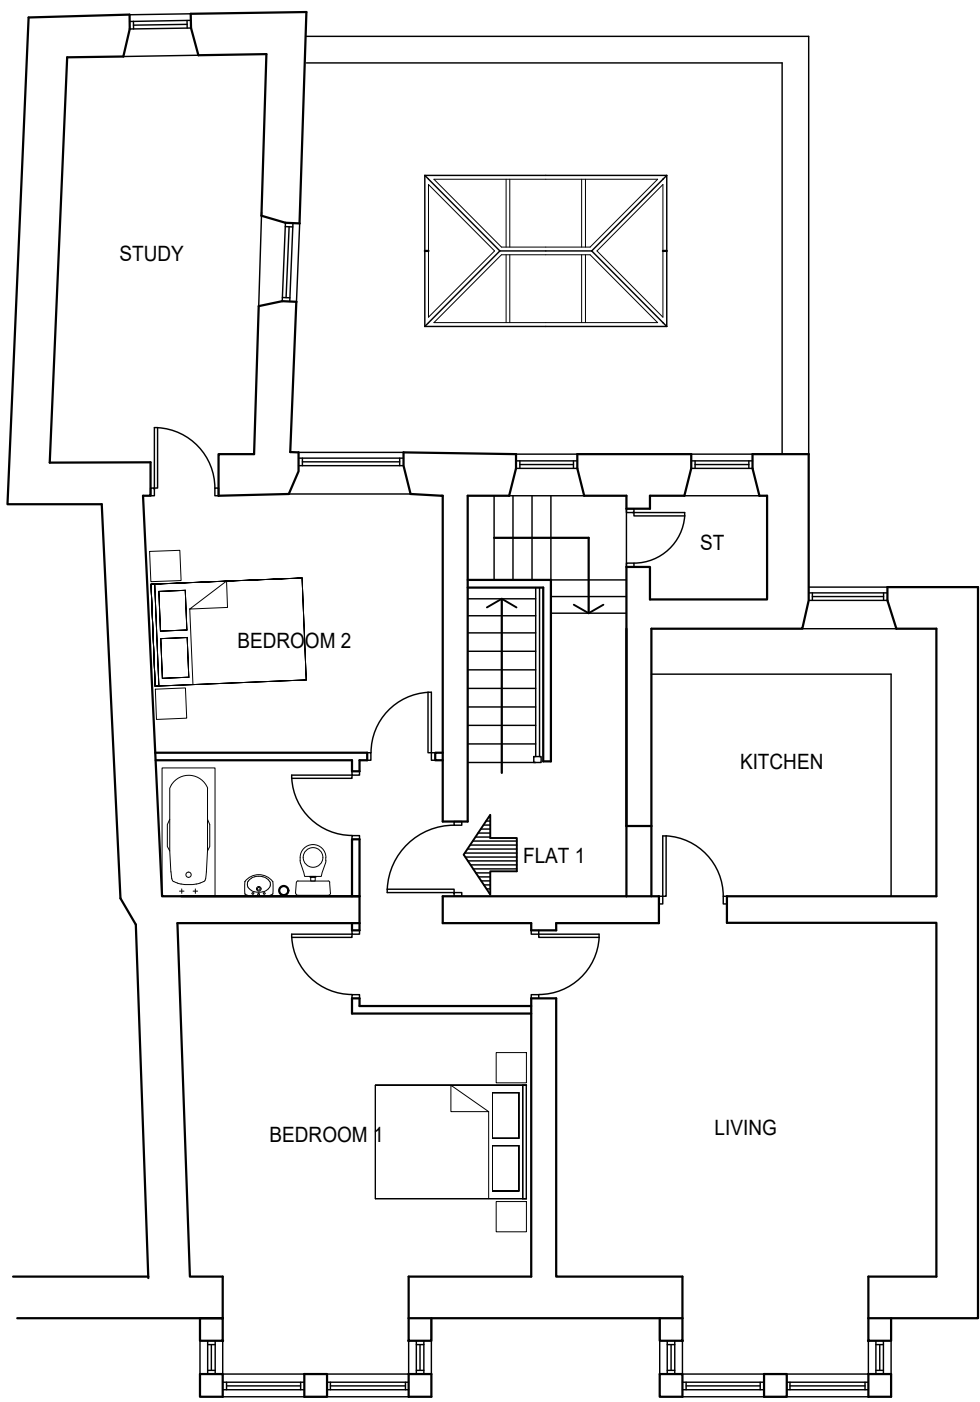

FIRST FLOOR PLAN

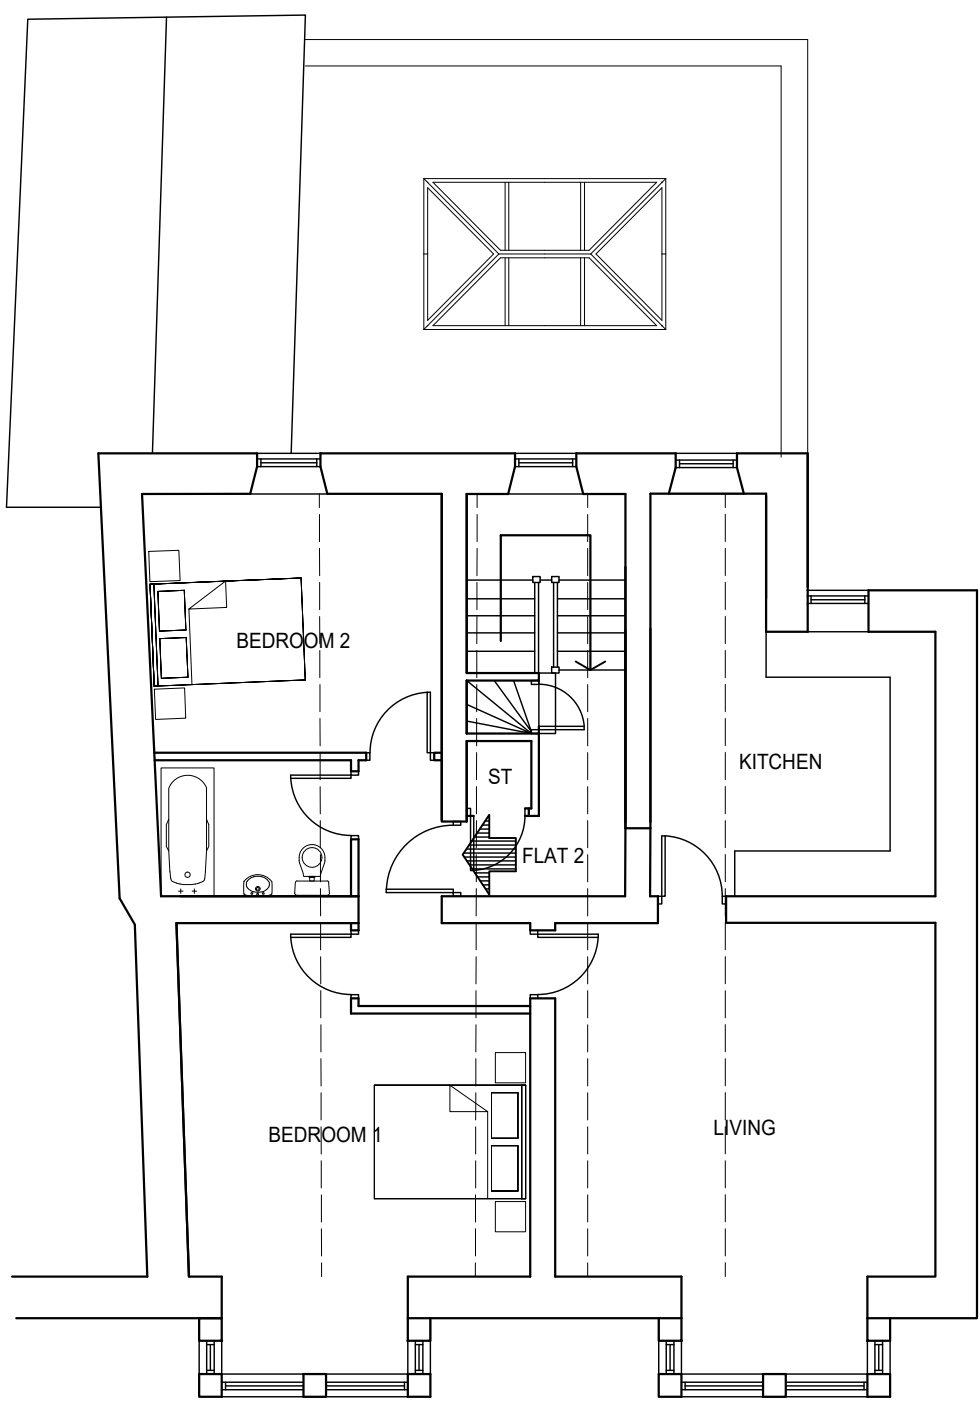

SECOND FLOOR PLAN

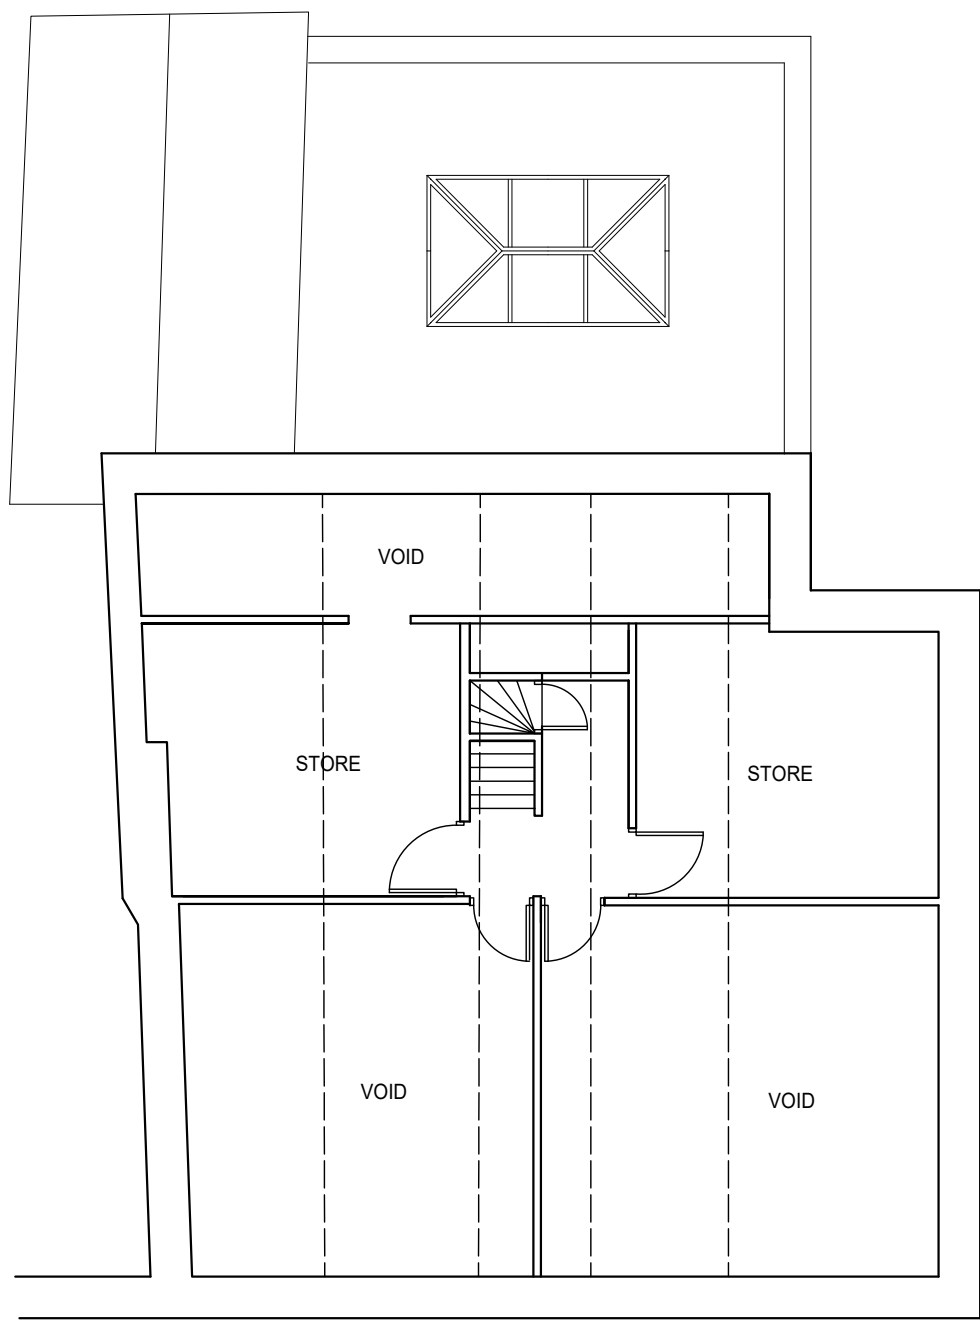

THIRD FLOOR PLAN

REVISIONS

A - TERRACE REMOVED
PATIO DOORS REPLACED WITH FIXED GLAZING
EXTENSION REDUCED IN DEPTH



The Plan Shop Architects
Landscape & Interior Designers
The Assembly Rooms 29 Market Place
Bedale North Yorkshire DL8 1ED
T: 01677 426616
E: admin@theplanshop.net
W: www.ps-architects.co.uk

CLIENT REPLAY ASSOCIATES	
JOB FORMER BARCLAYS BANK HAWES	
DRAWING TITLE PROPOSED PLANS, ELEVATIONS AND SECTION	
SCALE 1:100	DRAWN JH
DATE JUNE 2022	CHECKED
DRAWING NUMBER YDNP/7150/04	REVISION A